



Theater Elevation Side

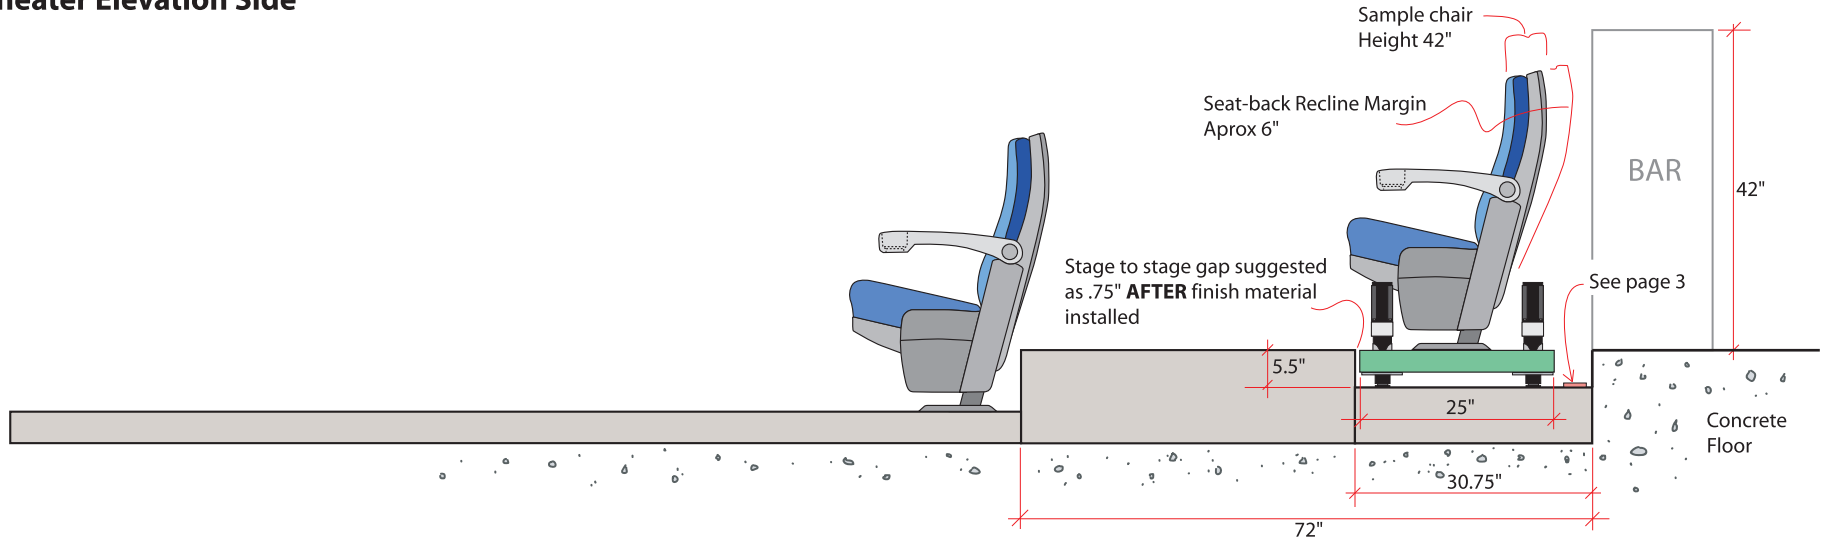

Theater Elevation Front

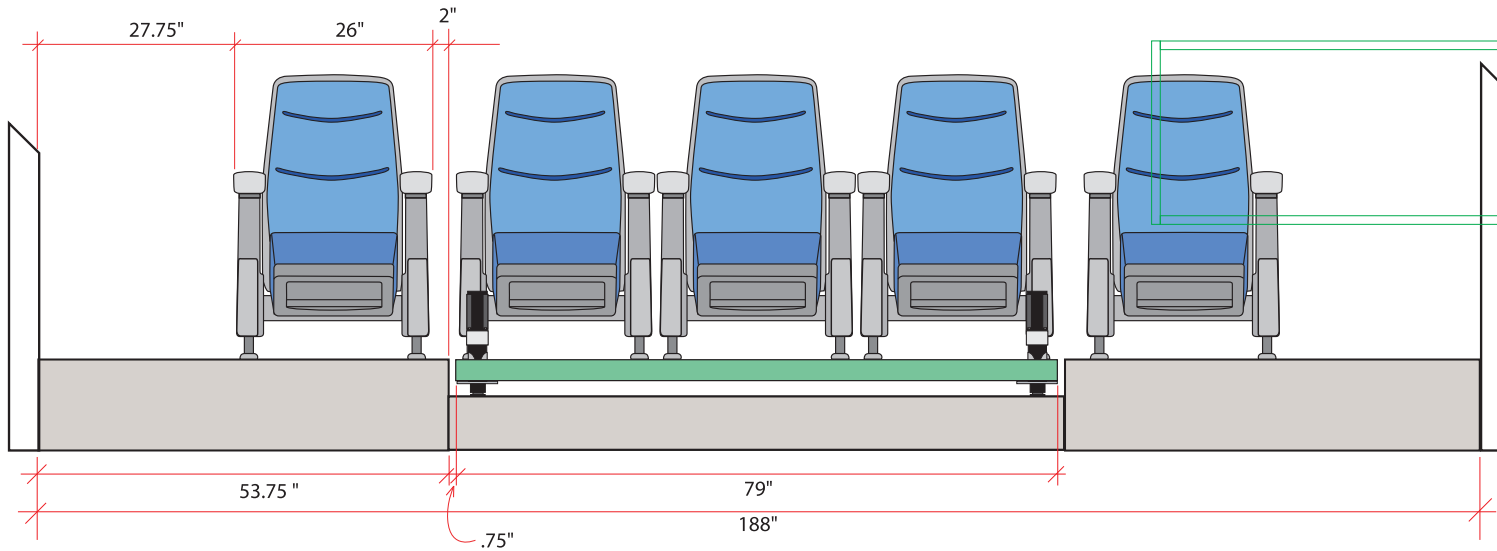

ALL DIMENSIONS ARE RAW AND CALLED OUT AS PRIOR TO FINISH MATERIAL INSTALLATION (CARPET & PADDING)